


EXTERIOR FINISHES

1	GLAZIURE METAL ROOF	8	METAL CLADDING (BRIDGE OF PIERCE)
2	GLAZIURE METAL CLADDING	9	METAL CLADDING (BRIDGE OF PIERCE)
3	METAL CLADDING METAL CLADDING	10	METAL CLADDING (BRIDGE OF PIERCE)
4	METAL CLADDING METAL CLADDING	11	METAL CLADDING (BRIDGE OF PIERCE)
5	METAL CLADDING METAL CLADDING	12	METAL CLADDING (BRIDGE OF PIERCE)
6	METAL CLADDING METAL CLADDING	13	METAL CLADDING (BRIDGE OF PIERCE)
7	METAL CLADDING METAL CLADDING	14	METAL CLADDING (BRIDGE OF PIERCE)


EAST ELEVATION
SCALE: 1/4" = 1'-0"

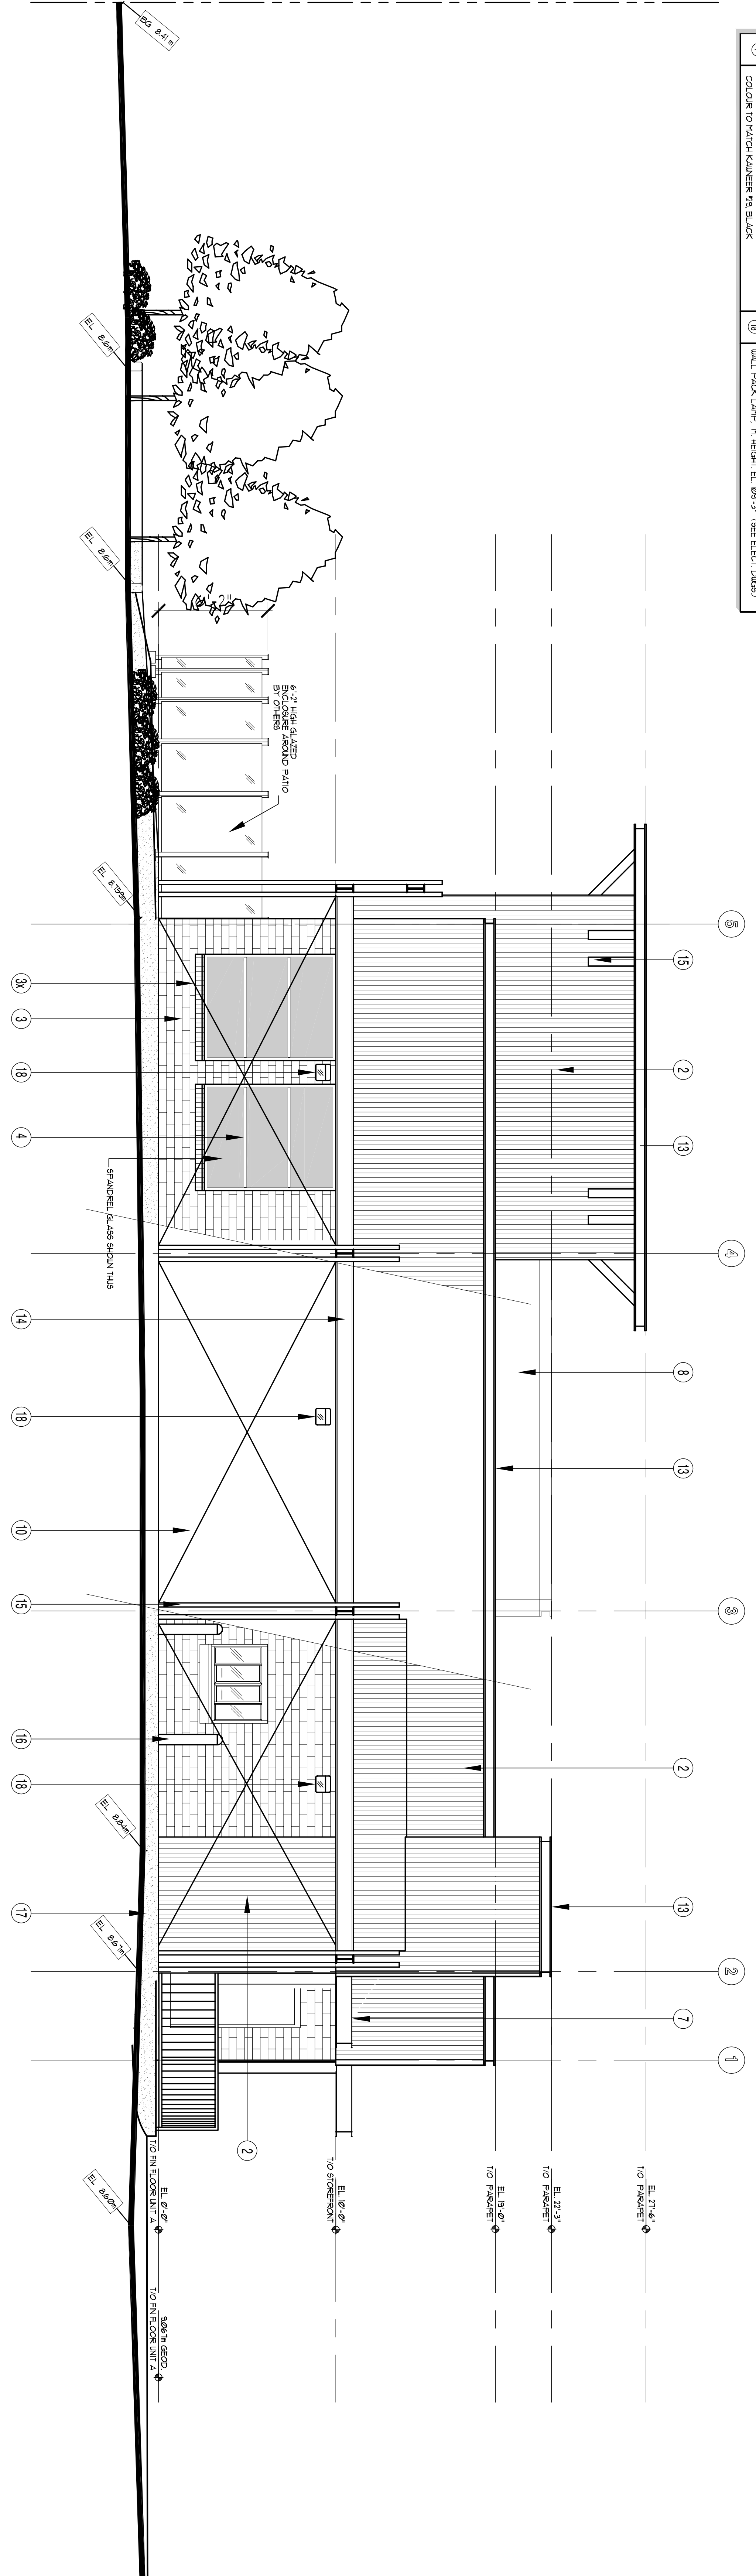

NORTH ELEVATION
SCALE: 1/4" = 1'-0"

NO.	REVISION	DATE	BY	CHKD.
1	ISSUED FOR PERMIT			
2	ISSUED FOR CONSTRUCTION			
3	ISSUED FOR PERMIT			
4	ISSUED FOR PERMIT			
The drawings are an instrument of service and shall be used only for the project and site shown hereon. No part of these drawings shall be reproduced or transmitted in any form or by any means, electronic or mechanical, including photocopying, recording, or by any information storage and retrieval system, without the prior written permission of the Architect.

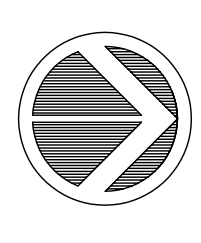

COMMERCIAL DEVELOPMENT
for PCI DEVELOPMENTS CORP.
850 & 858 POWELL STREET, VANCOUVER, B.C.

orichitects ltd
600-1140 WEST BENDISH
VANCOUVER, BC V6E 4G3
TELEPHONE: (604) 687-2324
FACSIMILE: (604) 688-7481

2145

NORTH & EAST ELEVATIONS

DATE: AUG / 03
DRAWN: AS WMD
CHECKED: RB
SCALE: A-3.0