


NO.	DESCRIPTION	DATE
1	ISSUED FOR PERMITTING	
2	ISSUED FOR PERMITTING	
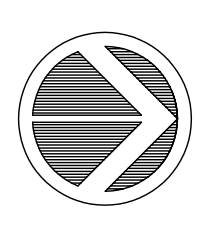


This drawing, as an instrument of service, is the property of Design Group Architects Ltd., and may not be reproduced, copied or used in any way without the written consent of Design Group Architects Ltd. All designs, concepts, and other information contained herein are for use on this project only, and shall not be used for any other project without the written consent of Design Group Architects Ltd.

COMMERCIAL DEVELOPMENT

for PCI DEVELOPMENTS CORP.


850 & 858 POWELL STREET, VANCOUVER, B.C.

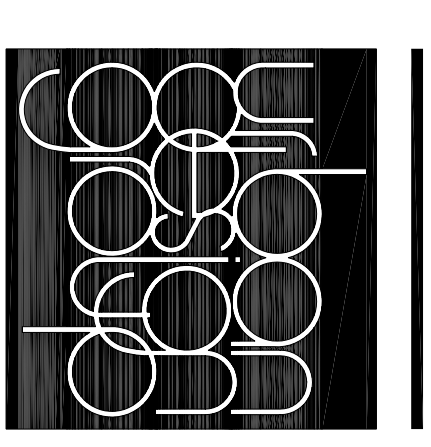

Design Group Architects Ltd.
 600-1140 WEST BENDISH
 VANCOUVER, BC V6E 4G3
 TELEPHONE (604) 687-2324
 FACSIMILE (604) 685-7481

DATE: AUG 7 03
 DRAWN: U/M/S
 CHECK: U/M/S
 SCALE: 1/4" = 1'-0"
 SHEET: A4.0

PROJECT: COMMERCIAL DEVELOPMENT
 DRAWING NO: 2145
 SHEET NO: A4.0

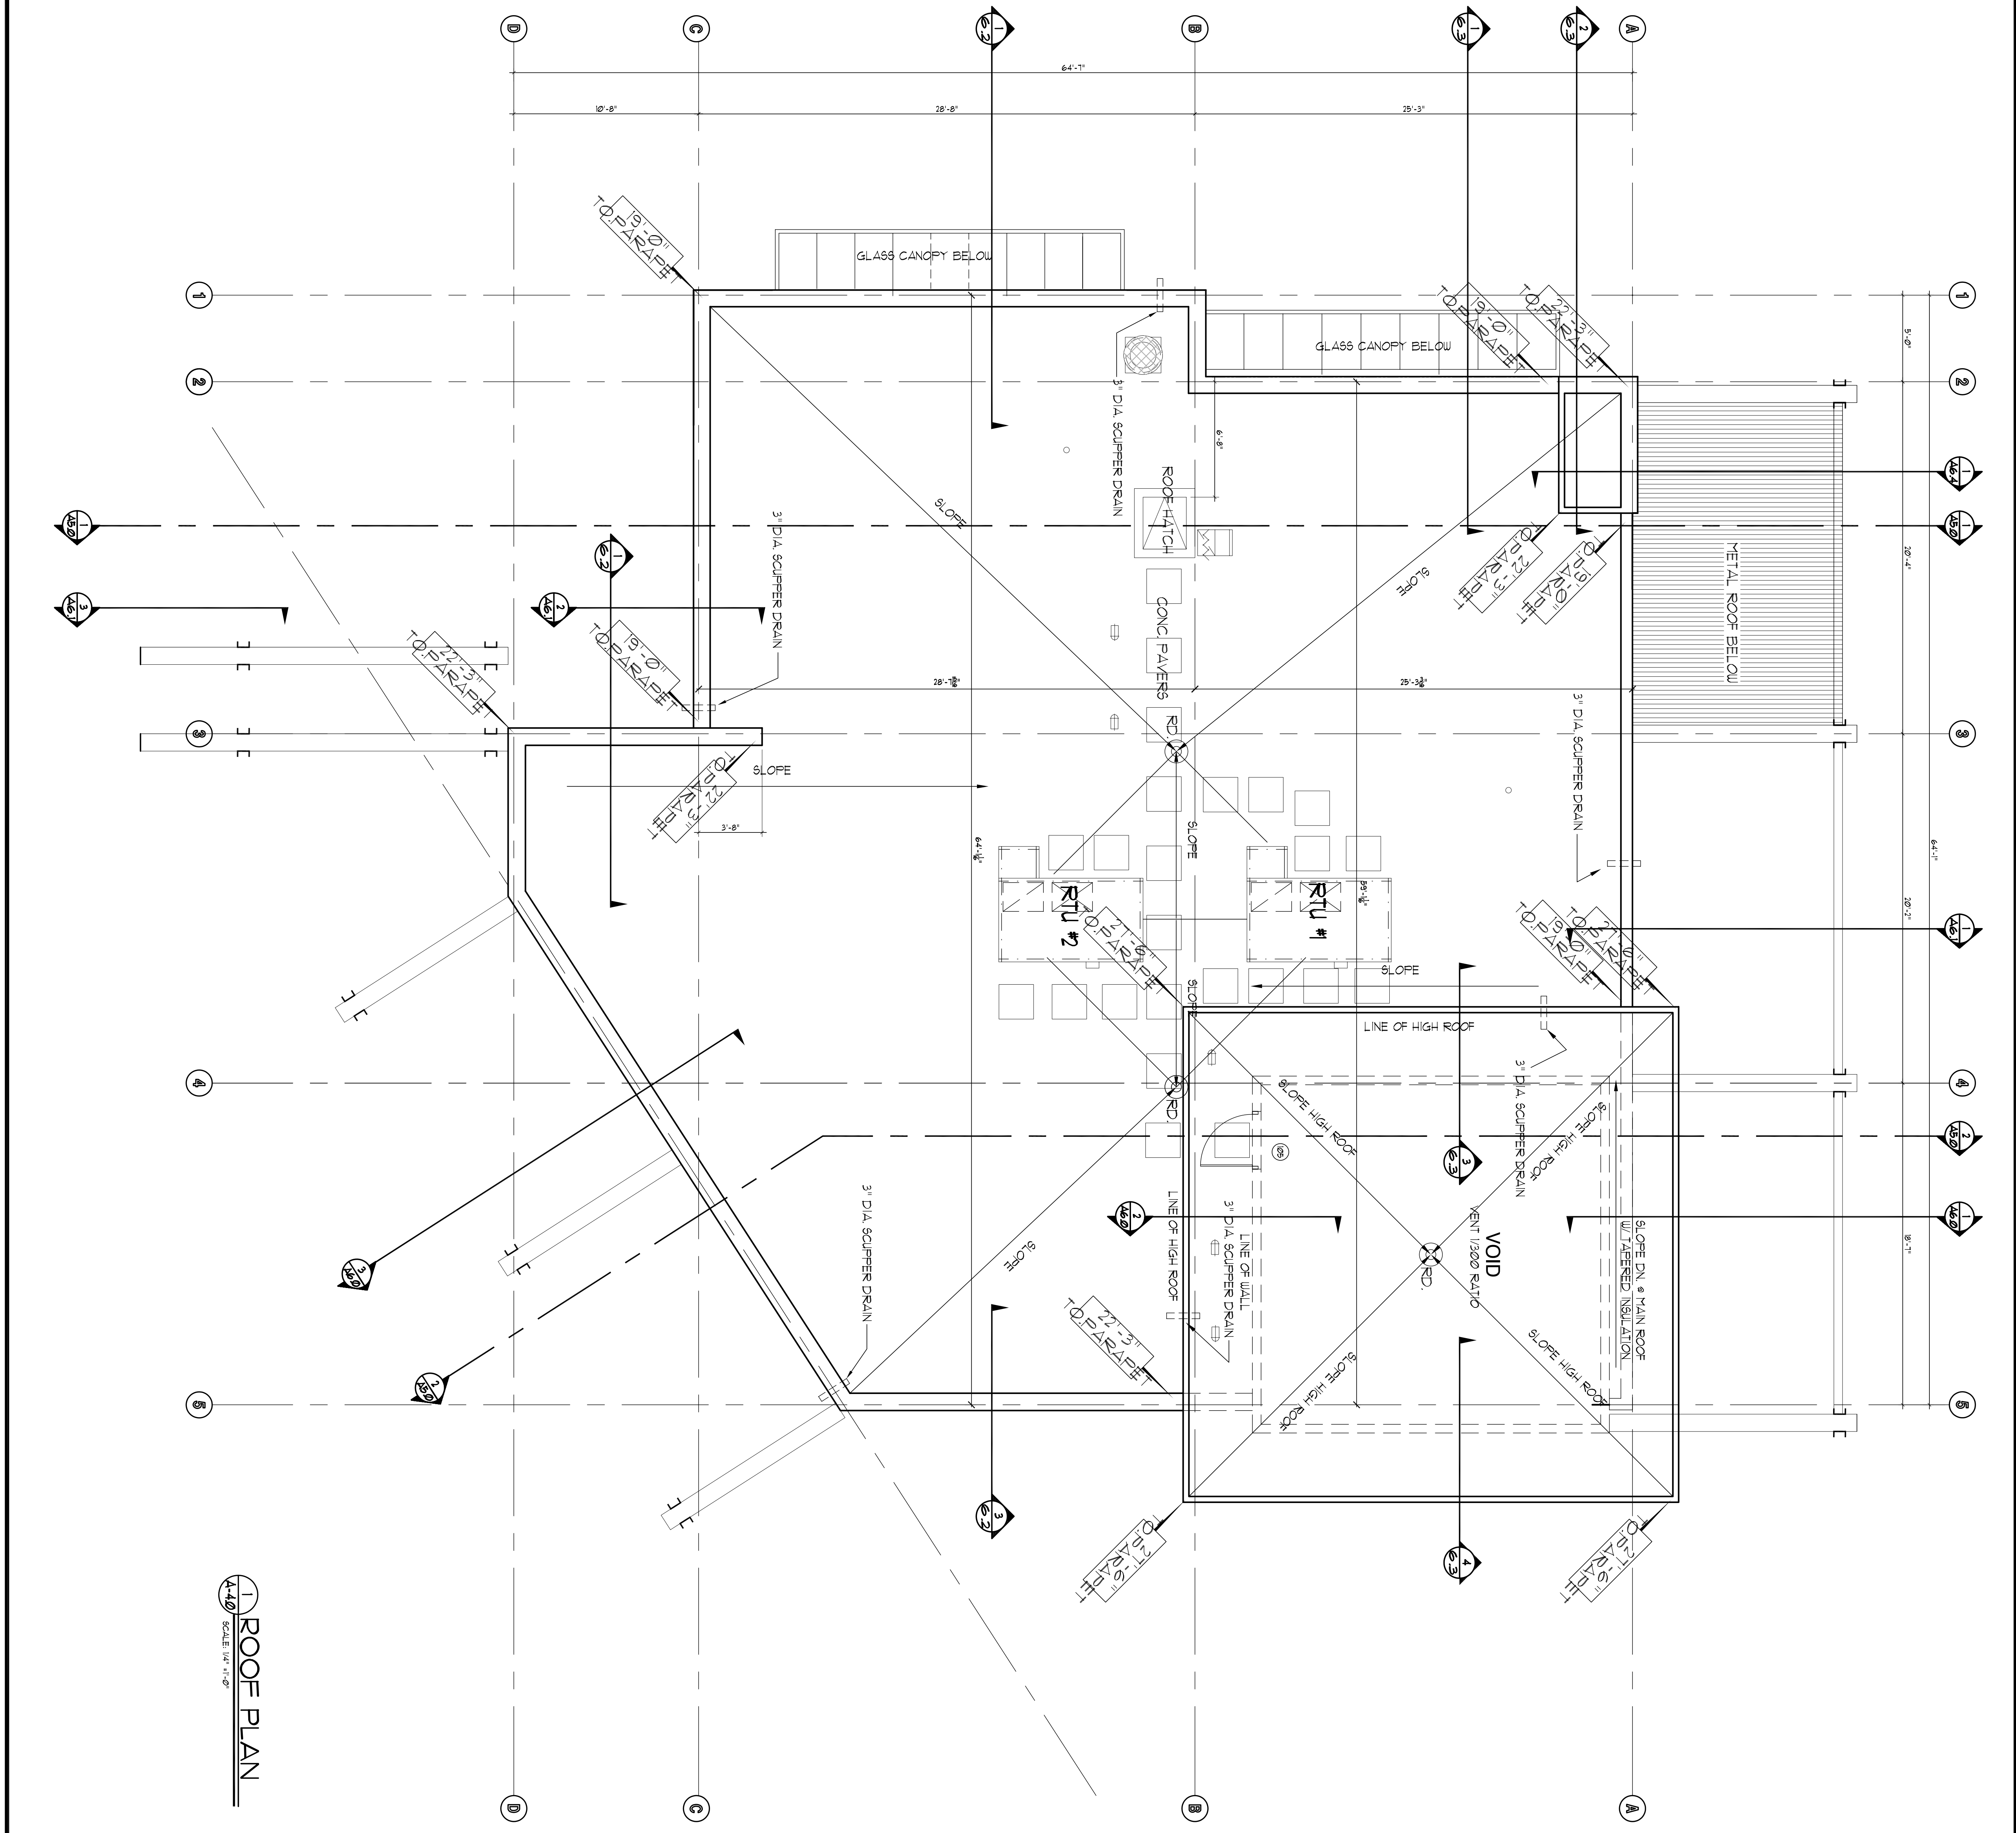

ROOF PLAN
 SCALE: 1/4" = 1'-0"